
## 0.5" R **FLAT CURB**



## NOTES:

- 1. THIS DETAIL IS FOR SPECIAL USE ONLY WITH APPROVAL FROM PUBLIC WORKS INSPECTOR OR ENGINEER.
- 2. FORMS SHALL BE STEEL AND SET TRUE TO LINE AND GRADE (INSPECTION IS REQUIRED PRIOR TO PLACEMENT OF CONCRETE).
- 3. BASE COURSE SHALL BE 4" COMPACTED DEPTH CRUSHED SURFACING TOP COURSE.
- 4. CONCRETE SHALL BE CEMENT CONCRETE CLASS 4000.
- 5. FOR CURB EXPANSION 10' OC TYPICAL.
- 6. BROOM FINISH ONLY.

## STANDARD DETAIL FLAT CURB AND **VALLEY GUTTER**

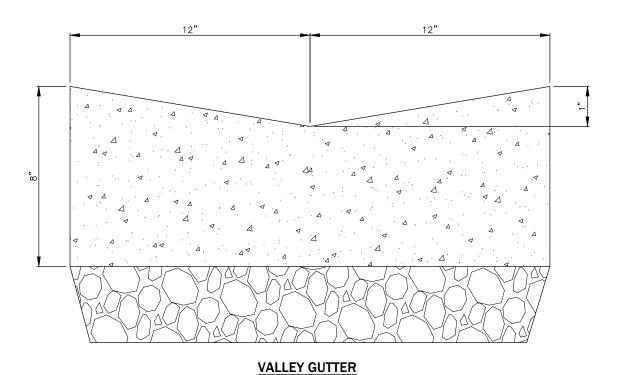

| SCALE: AS SHOWN         | DATE DRAWN    | REVISIONS      | NS      |
|-------------------------|---------------|----------------|---------|
|                         | 10/02/2020    | DATE           | INITIAL |
| DESIGNED DRAWN          | CHECKED       | 01/01/2022 AJS | AJS     |
| CAW                     |               |                |         |
| APPROVED BY             | DATE APPROVED |                |         |
|                         |               |                |         |
| STANDARD SPECIFICATIONS | FICATIONS     |                |         |
|                         |               |                |         |
|                         |               |                |         |
|                         |               |                |         |

DETAIL NO. R - 130

PAGE

1 OF 1